



County of San Diego

DEPARTMENT OF PUBLIC WORKS

JOHN L. SNYDER
DIRECTOR

5555 OVERLAND AVE, SUITE 2188
SAN DIEGO, CALIFORNIA 92123-1295
(858) 694-2212 FAX: (858) 268-0461
Web Site: sdcdpw.org

September 22, 2006

ADDENDUM NO. 5

TO: Contract Documents for Construction of Central Avenue Flood Control Improvements - A
FEMA Funded Project - Oracle Project No. 1002549

| | | |
|------------------------------------|--------------------|---------------|
| BID OPENING DATE (Original): | September 21, 2006 | BID NO.: 1627 |
| BID OPENING DATE (Addendum No. 3): | September 28, 2006 | |
| NEW BID OPENING DATE: | October 3, 2006 | |

This Addendum No. 5 changes the bid opening date, modifies the base bid schedule and corrects and clarifies the plans and specifications. Changes to project plans on attached sheets are shown clouded.

1. On the front cover, the page following the front cover, and page 1-2 (Notice to Contractors Inviting Bids), change the BID OPENING DATE from "September 28, 2006" to "**October 3, 2006.**"
2. On page 1-2d, in the fourth paragraph from the top of the page, change the first word in the second line from "sold" to "sole".
3. On page 2-3a, at the Base Bid Schedule, at ITEM NO. 20, change the estimated quantity from "11,400" to "3,500".
4. On page 5-31, in the fourth paragraph from the top of the page, in the fourth line, after the phrase "complete in place," add the phrase "including excavation,".
5. On page 5-94, at "49. Reconstruct Wood Fence", add as the second sentence of the second paragraph, "This item, and this item only, is covered for payment under Bid Item No. 65 of the Base Bid Schedule."
6. On sheet 5 of the project plans, replace Sections B and C with attached Sections B (Addendum No. 5) and C (Addendum No. 5), respectively.

7. On sheet 40 of the project plans, at the 3-Cell RC Box Conduit Table, in both the A1 and A2 columns:
- a) At the entries for the C BARS, change the VERTICAL LENGTH from "CONT" to "5'-8" ".
 - b) At the entries for the C₃ BARS:
 - 1) Change the BAR NO. & SPACING from "N/A" to "#7@10" ".
 - 2) Add a HORIZONTAL LENGTH of "5'-7" ".
 - 3) Add a VERTICAL LENGTH of "5'-3" ".

This addendum is required to be inserted in the Contract Documents by the bidder and acknowledged by the bidder on page 2-2 of the Proposal to the Board, at the time of submitting the bid.




GREGORY W. RICHARDS, Senior Civil Engineer
Department of Public Works

GWR:SJM:ll

cc: Terry Rayback (O340); Sirous Deylamian (O340); Ramin Abidi (O90);
Troy Bankston (O90); Bill Morgan (O90); Roberta Lamp (O32)

Attachments forming a part of this Addendum No. 5


- 1. Section B (Addendum No. 5)
- 2. Section C (Addendum No. 5)

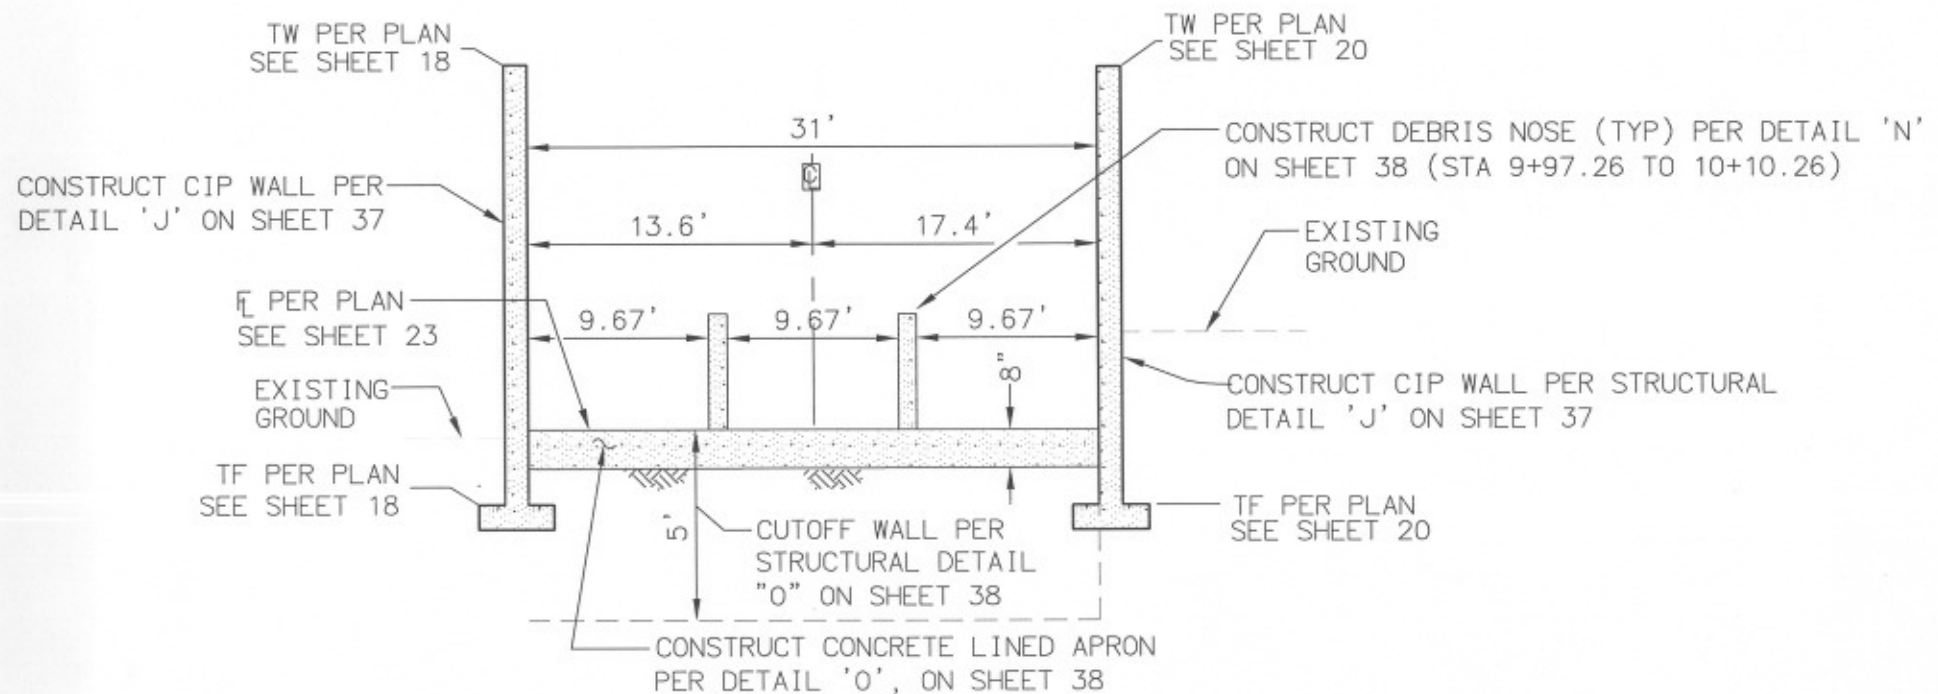

CHANNEL SECTION @ CULVERT INLET (CONCRETE APRON)
 STA 9+97.26 TO 10+12.64
 N.T.S.

(ADDENDUM NO. 5)

REVISED BOTTOM MATERIAL & WIDTH
 AND BEGINNING STATION FOR CHANNEL
 SECTION ON SHEET 5

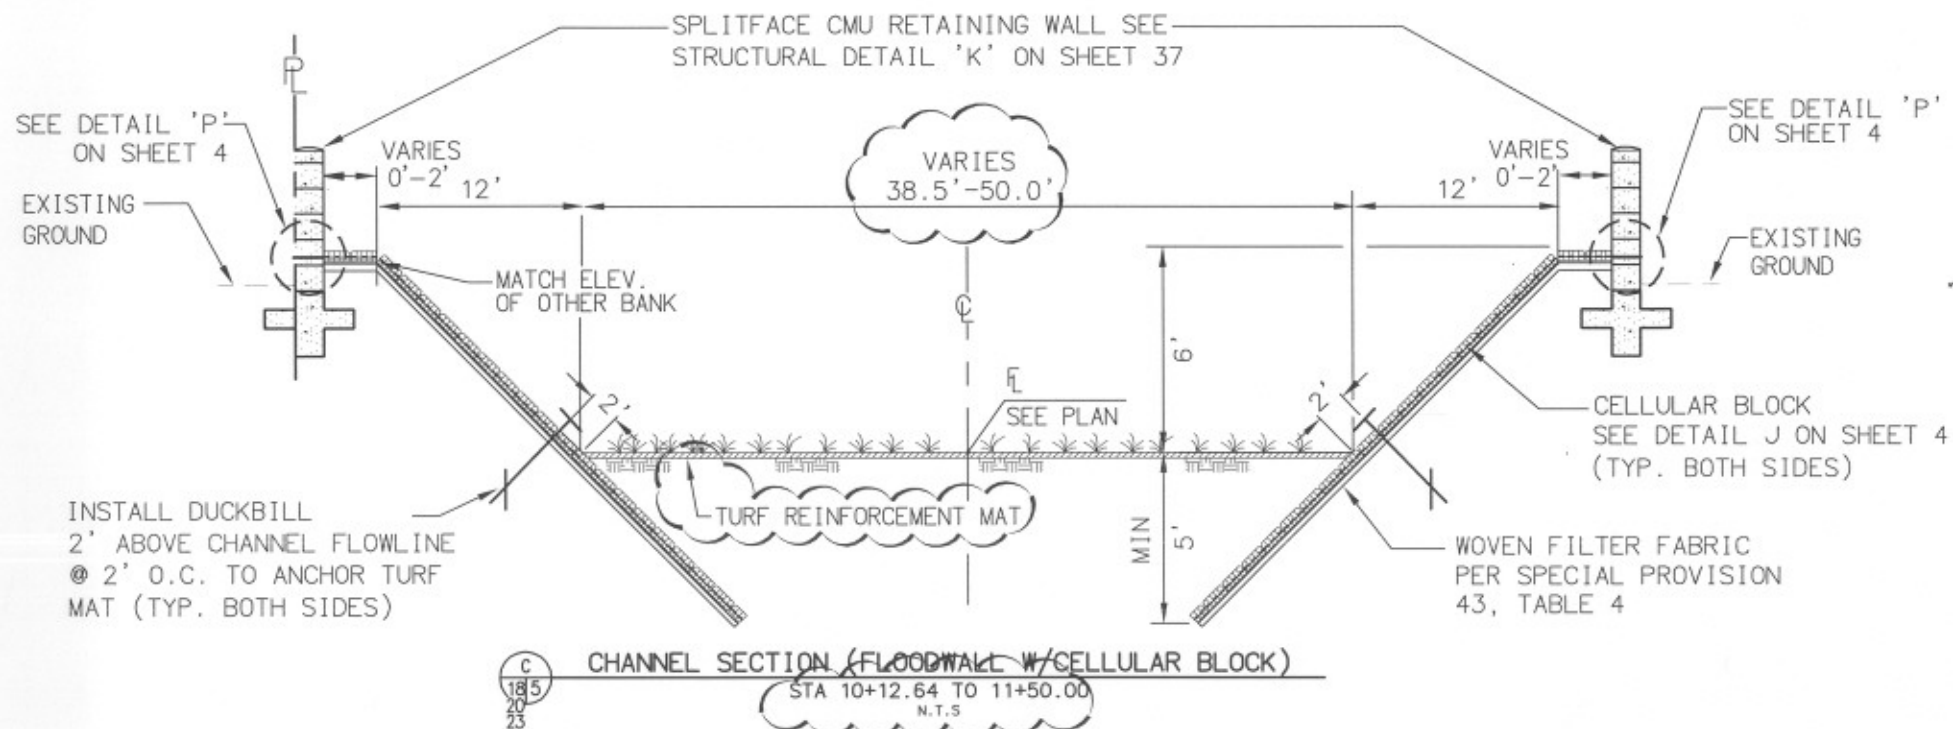

(ADDENDUM NO. 5)

REVISED BOTTOM MATERIAL & WIDTH
AND BEGINNING STATION FOR CHANNEL
SECTION ON SHEET 5